


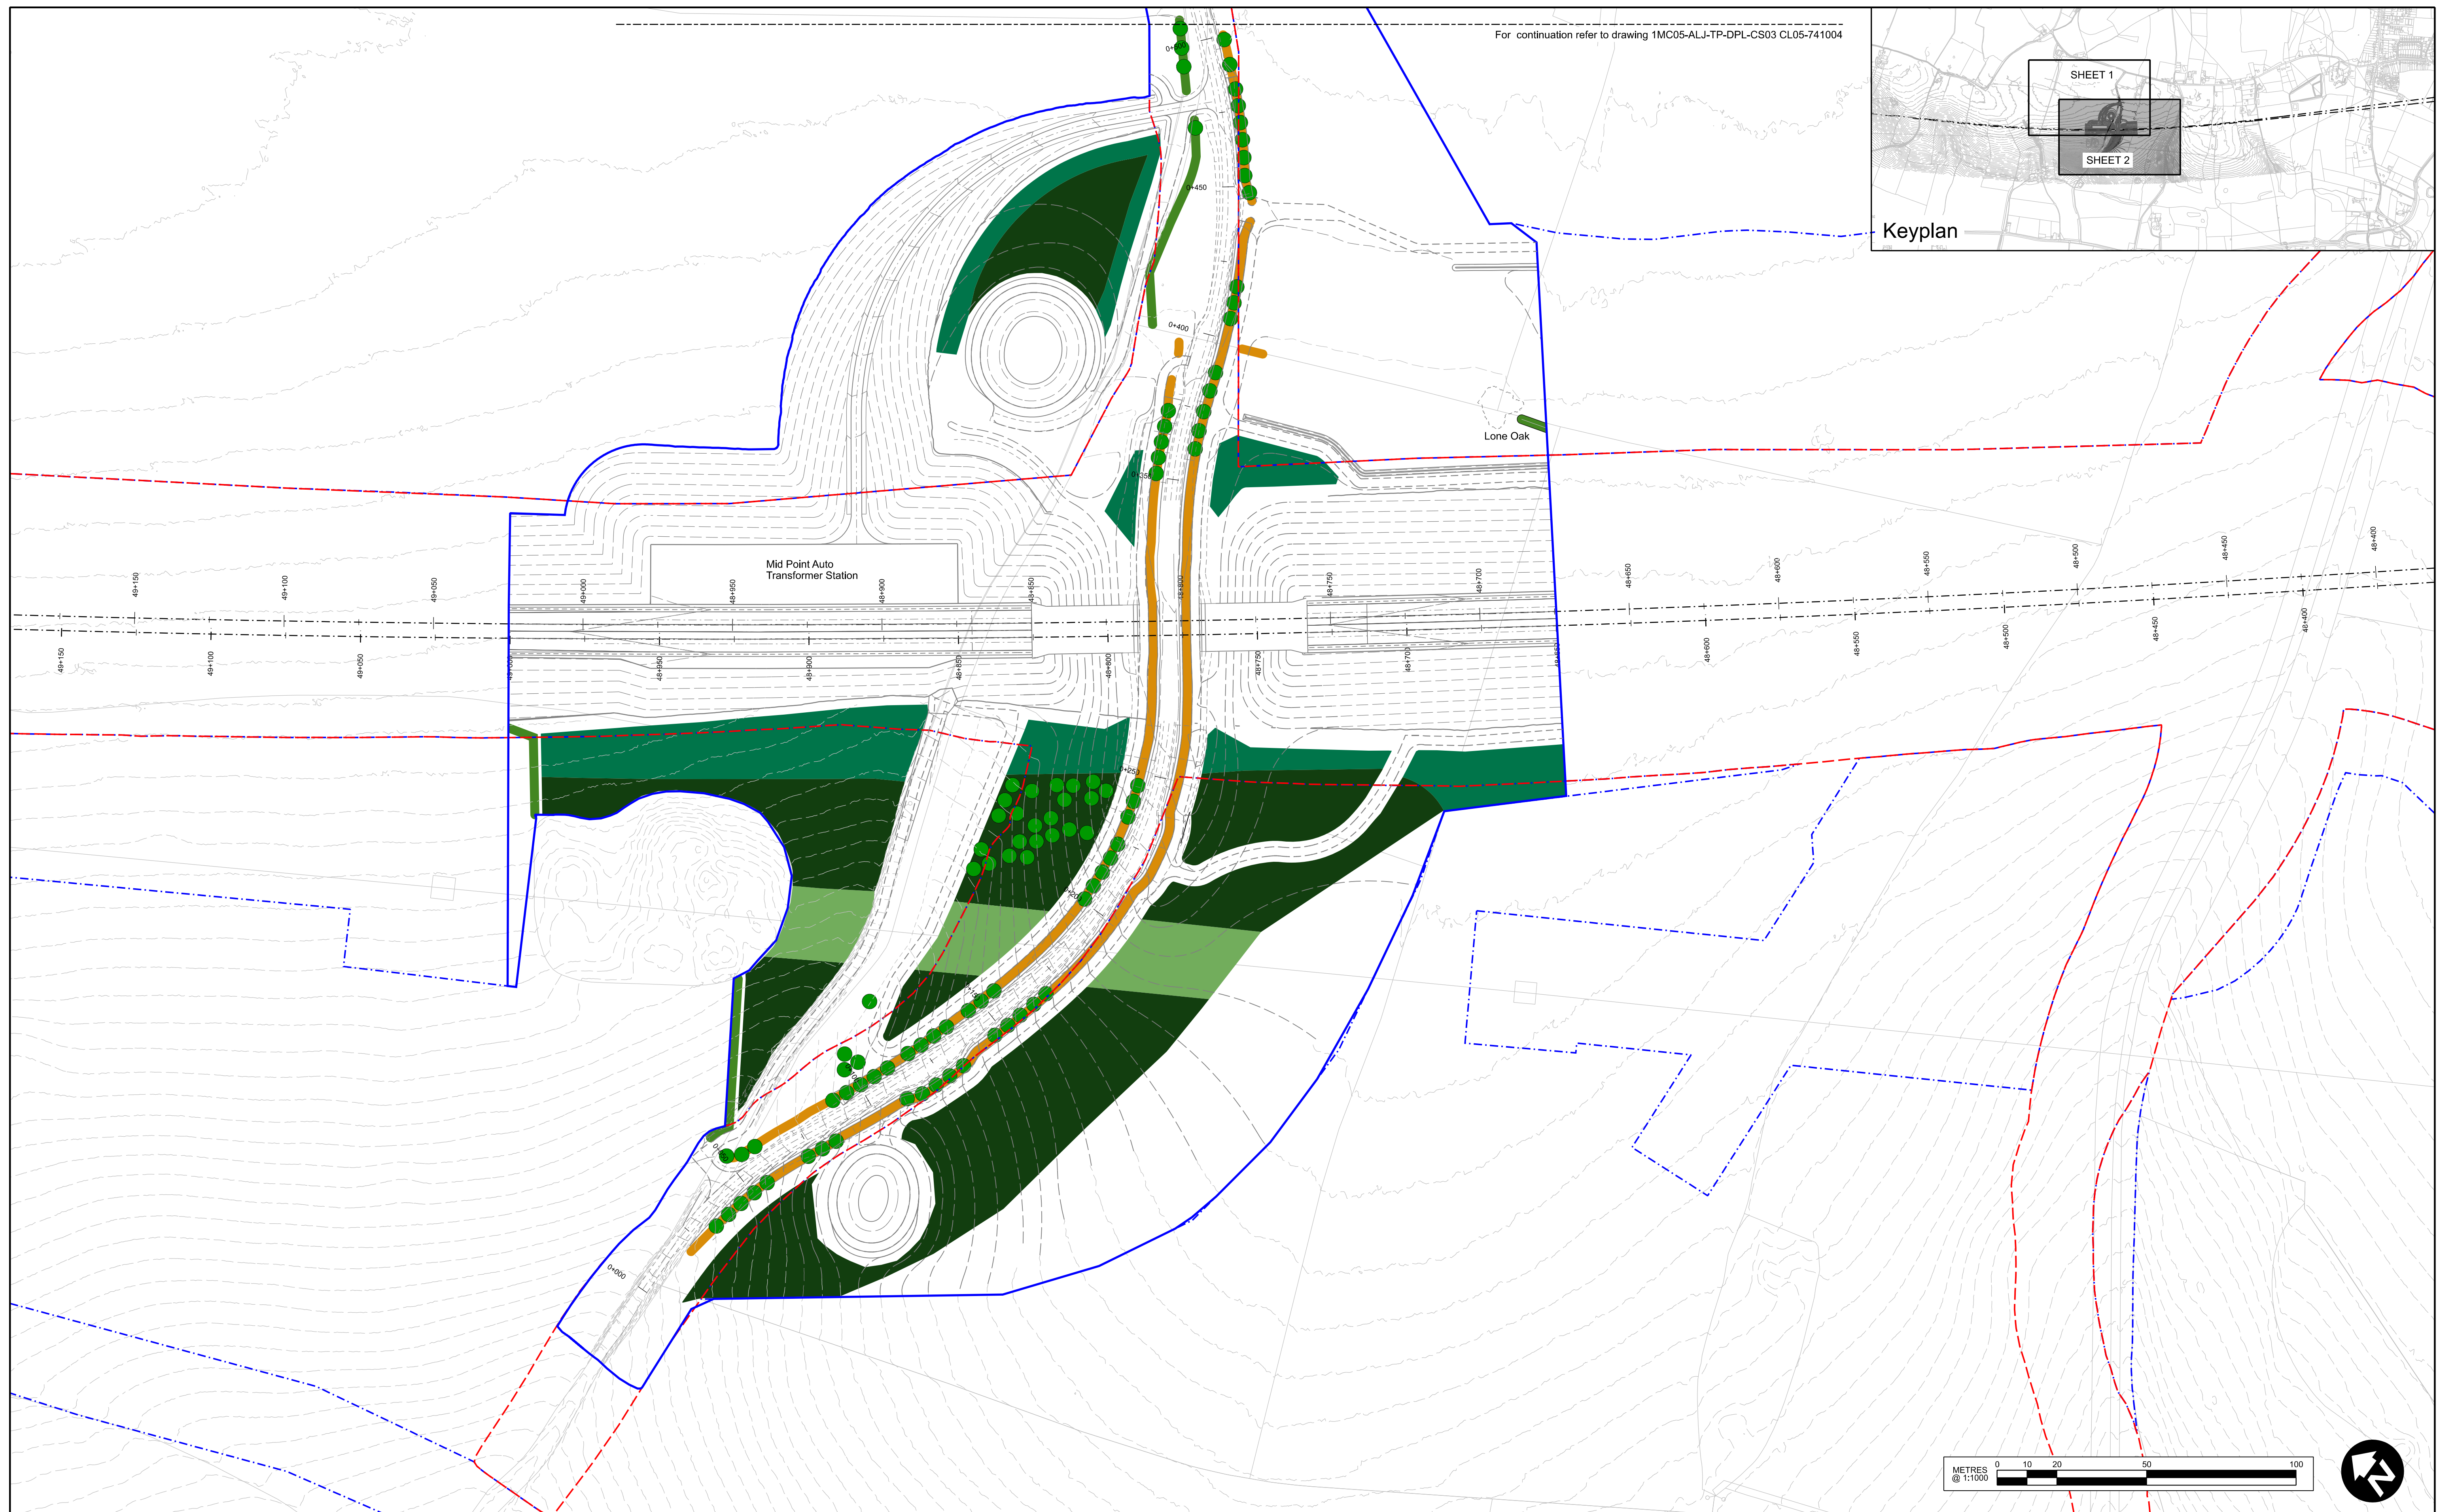

C01	First Issue		RL 29/04/25	FA 30/04/25	JW 30/04/25	- -	HS2 accepts no responsibility for any circumstances which arise from the reproduction of this document after alteration, amendment or abbreviation or if it is issued in part or issued incompletely in any way.
						- -	© Crown Copyright and database right 2018. All rights reserved. Ordnance Survey Licence number 100049150
						- -	© Crown Copyright material is reproduced with the permission of Land Registry under delegated authority from the Controller of HMSO.
						- -	This material was last updated on 2018 and may not be copied, distributed, sold or published without the formal permission of Land Registry. Only an official copy of a title plan or register obtained from the Land Registry may be used for legal or other official purposes.
						* *	
Rev	Description	Drawn	Checked	Con App	HS2 App		Scale with caution as distortion can occur.

Legends/Notes:

For Information:

Planting:

- WD01 NV-SL-PL-WD>NNL A1.1.1 Mixed Woodland
- WD04 NV-SL-PL-NNL A1.2.1 Woodland Edge
- WD04 NV-SL-PL-NNL A1.2.2 Scrub 2
- HE01 NV-SL-PL-HD>NNL J2 Advanced Native Hedgerow
- HE01 NV-SL-PL-HD>NNL J2 Native Hedgerow
- WD01 NV-SL-ST>NNL Individual Tree

Boundaries

- Application Boundary
- Limit of Deviation
- Limit of Land to be Acquired or Used

Notes:

Note 1 - Tree data is for information only.
For clearance and retention proposals please refer to Leather Lane Overbridge Tree Retention and Removal Plan Sheet 1 & 2 (1MC05-AL-J-T-P-DPL-CS03_CL05-741012 & 1MC05-AL-J-T-P-DPL-CS03_CL05-741013).

Registered in England
Registration No. 06791686
Registered office:
2 Snow Hill, Queensway,
Birmingham, B4 6GA

Zone	Project/Contract			
SOUTH HEATH TO STOKE MANDEVILLE	HS2 - 1MC05 CONTRACT			
Design Stage	Discipline/Function			
DETAILED DESIGN	TOWN AND COUNTRY PLANNING			
Drawing Title	Drawn	Checked	Approved	
LEATHER LANE OVERBRIDGE PLANTING PLAN SHEET 2	R.Lord	F.Allen	J.Woodhouse	
	Date	Scale	Size	Suitability
	29/04/25	1:1000	A1	A4
Creator/Originator	Drawing No.			Rev.
ALIGN JV	1MC05-AL-J-T-P-DPL-CS03_CL05-741005			C01

OFFICIAL