


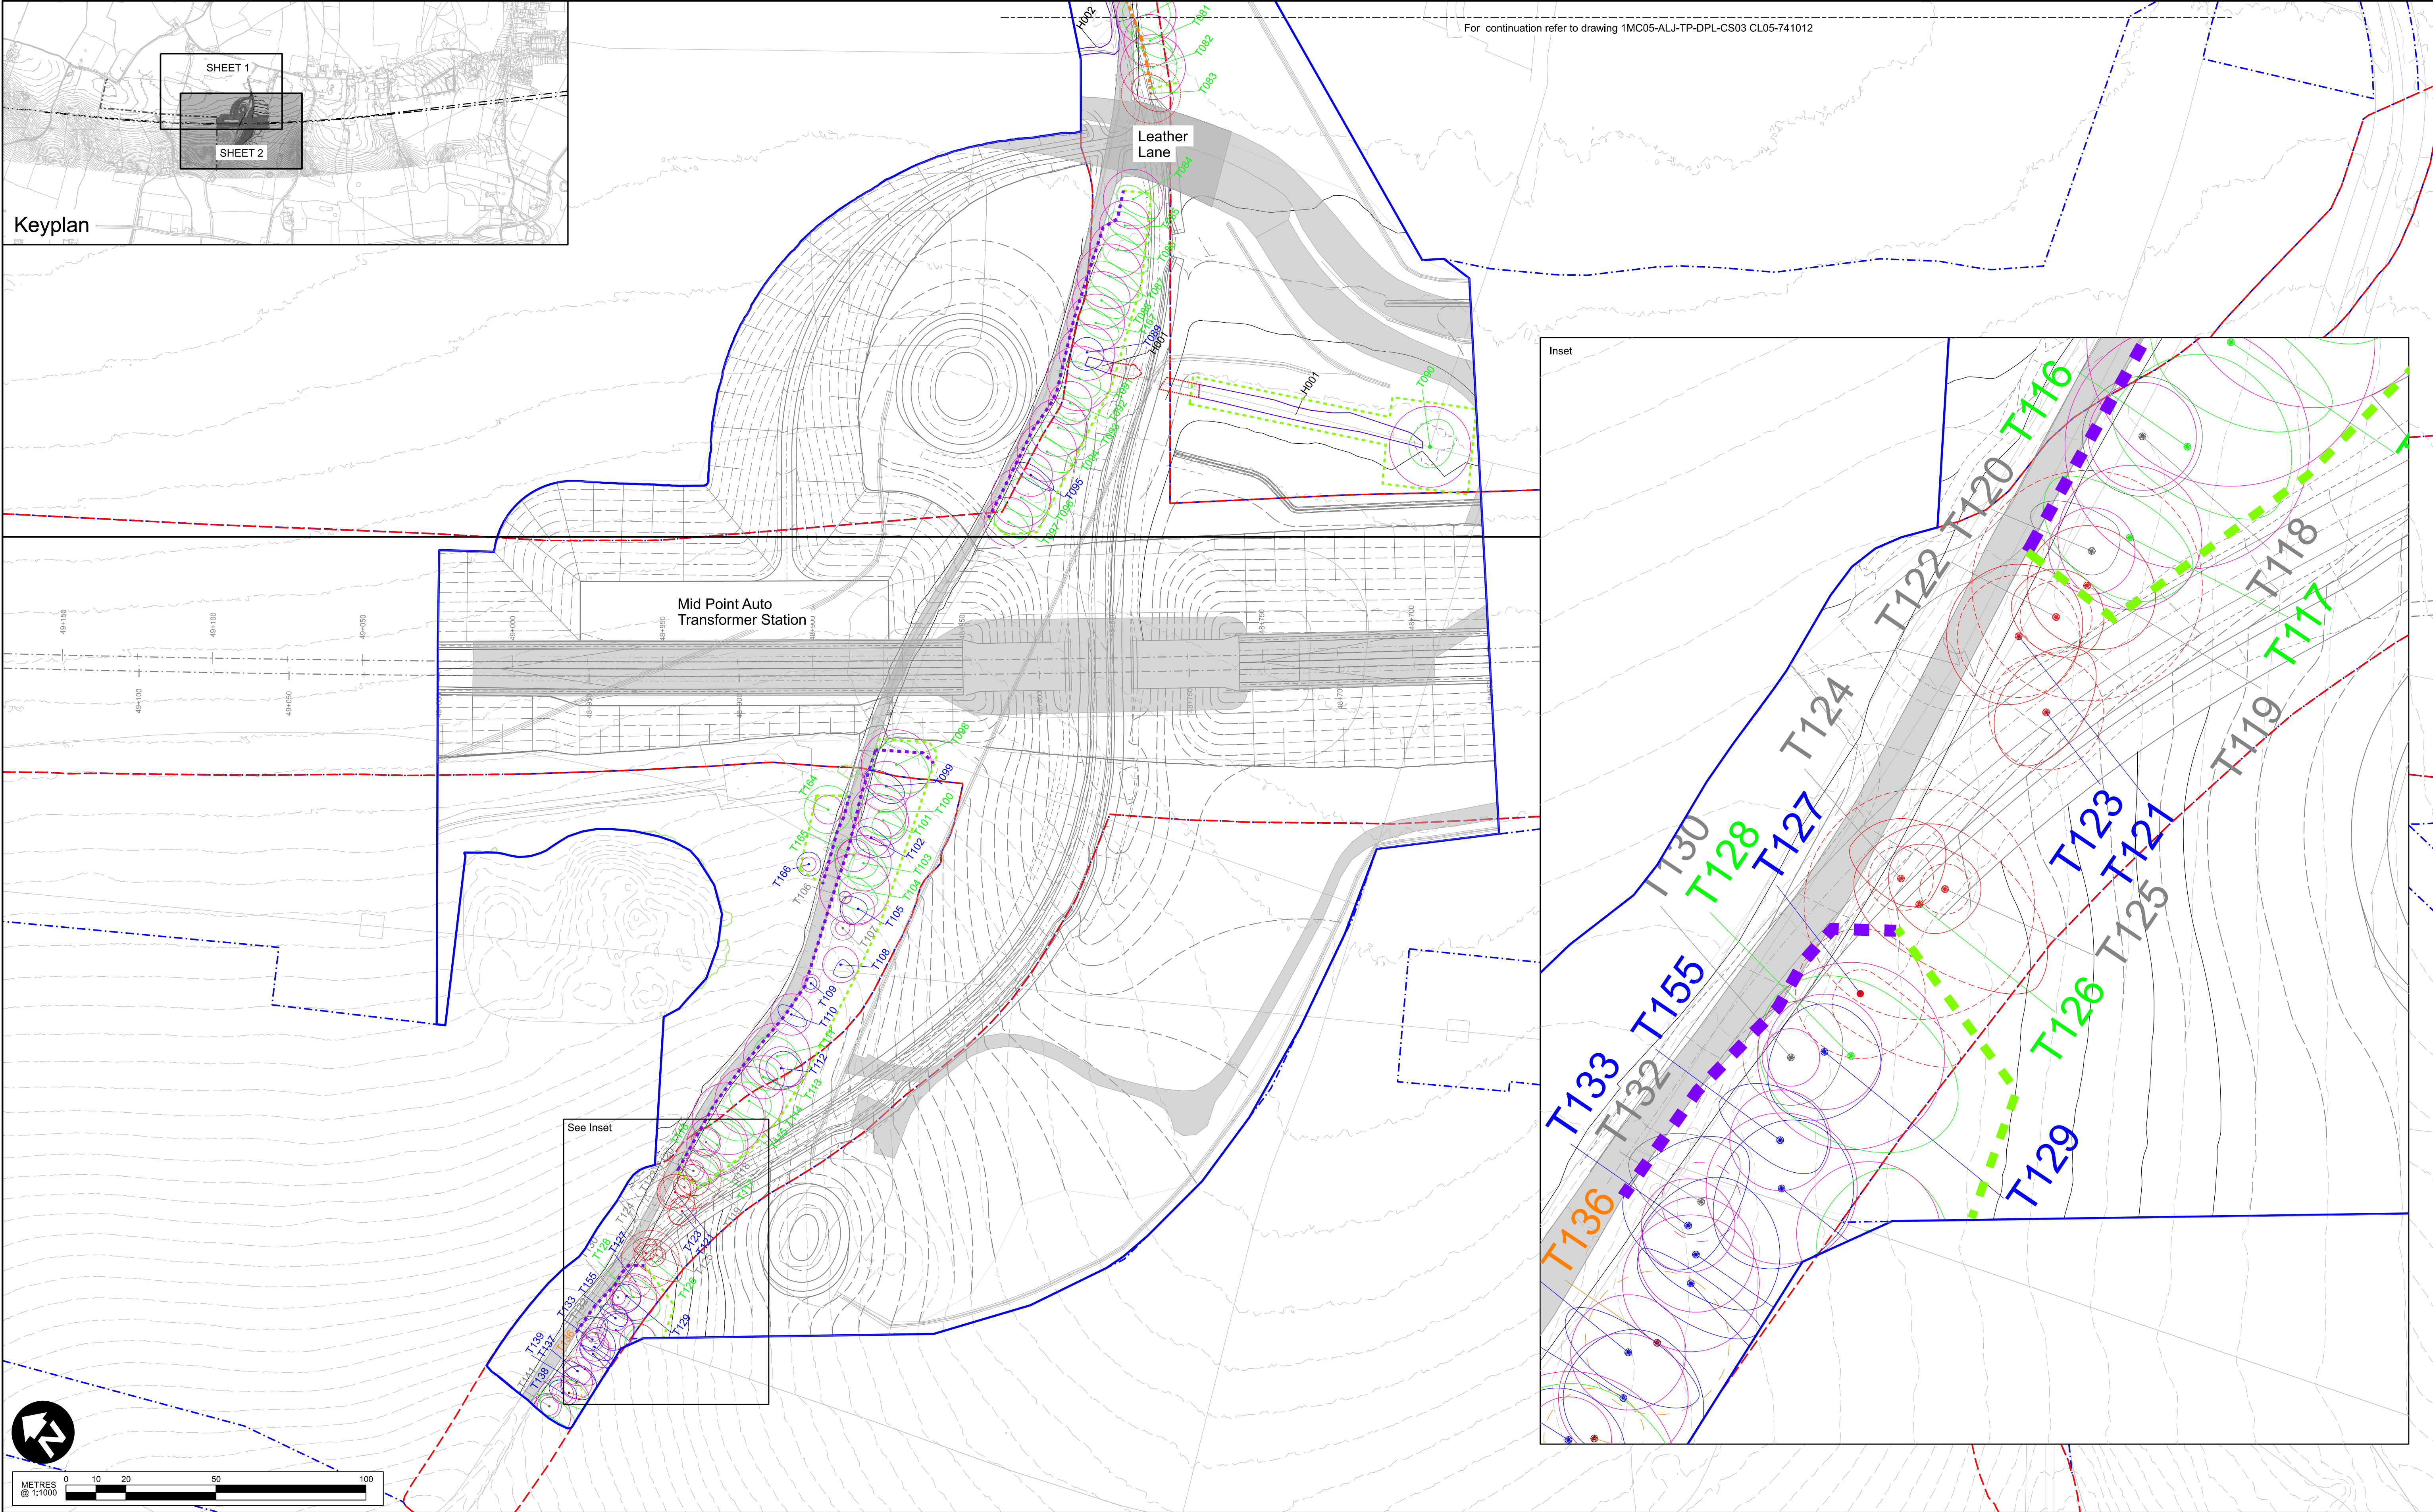

C01	First Issue	RL 29/04/25	FA 30/04/25	JW 30/04/25	- -	HS2 accepts no responsibility for any circumstances which arise from the reproduction of this document after alteration, amendment or abbreviation or if it is issued in part or issued incompletely in any way.	Legends/Notes: For Information Other		BS5837:2012 Category's		For Information Tree Protection Fencing (Temporary)		1. All dimensions are in millimetres unless noted otherwise. 2. All levels are in metres relative to Ordnance Datum Newlyn (mAOD) unless noted otherwise. 3. Where available tree locations are aligned with topographical data. If this data is unavailable, trees are plotted with the internal GPS of a data collection tablet with +/-5m accuracy. Check all tree locations on site. 4. All co-ordinates are in metres relative to Ordnance national grid. 5. Do not scale from this drawing. All dimensions must be checked/verified on site.		HS2 Registered in England Registration No. 06791686 Registered office: 2 Snow Hill, Queensway, Birmingham, B4 6GA		Zone SOUTH HEATH TO STOKE MANDEVILLE	Project/Contract HS2 - 1MC05 CONTRACT	
					- -	© Crown Copyright and database right 2018. All rights reserved. Ordnance Survey Licence number 100049190	- - - - - Limit of Deviation - - - - - Limit of Land to be Acquired or Used - - - - - Application Boundary		Category C tree Category B tree Category A tree Category U tree		- - - - - Existing fencing to be moved to new alignment - - - - - BS5837:2012 standard fencing - phased erection - - - - - BS5837:2012 standard fencing to be erected before work commences Temporary works				Design Stage DETAILED DESIGN	Discipline/Function TOWN AND COUNTRY PLANNING			
					- -	© Crown Copyright material is reproduced with the permission of Land Registry under delegated authority from the Controller of HMSO. This material was last updated on 2018 and may not be copied, distributed, sold or published without the formal permission of Land Registry. Only an official copy of a title plan or register obtained from the Land Registry may be used for legal or other official purposes.	Tree and Group label colour also reflects BS5837:2012 category Tree and hedge to be Removed		Category C Group/hedge Category B Group/hedge Category A Group/hedge Category U Group/hedge				Drawing Title LEATHER LANE OVERBRIDGE TREE RETENTION AND REMOVAL PLAN SHEET 2		Drawn R.Lord	Checked F.Allen	Approved J.Woodhouse		
					- -										Date 29/04/25	Scale 1:1000	Size A1	Suitability A4	
Rev	Description	Drawn	Checked	Con App	HS2 App	Scale with caution as distortion can occur.							Creator/Originator ALIGN JV		Security Code OFFICIAL	Drawing No. 1MC05-ALJ-TP-DPL-CS03_CL05-741013		Rev. C01	